




MAP OF SURVEY

Legal Description

All of the Northeast Quarter of the Southeast Quarter and part of the Southeast Quarter of the Northeast Quarter excluding Certified Survey Map No. 4081 recorded in Volume 175 on Page 290. Being located in Section 6. Also, all of the Southwest Quarter of the Northwest Quarter of Section 5. All in Township 23 North, Range 6 West, Town of Northfield, Jackson County, Wisconsin.

- LEGEND**
- ☒ FOUND PUBLIC LAND SURVEY SYSTEM MONUMENT AS NOTED
 - ◆ FOUND 1" OUTSIDE DIAMETER IRON PIPE
 - ◆ FOUND 1" IRON REBAR
 - SET 3/4" x 24" IRON REBAR, 1.5 POUNDS PER LINEAR FOOT

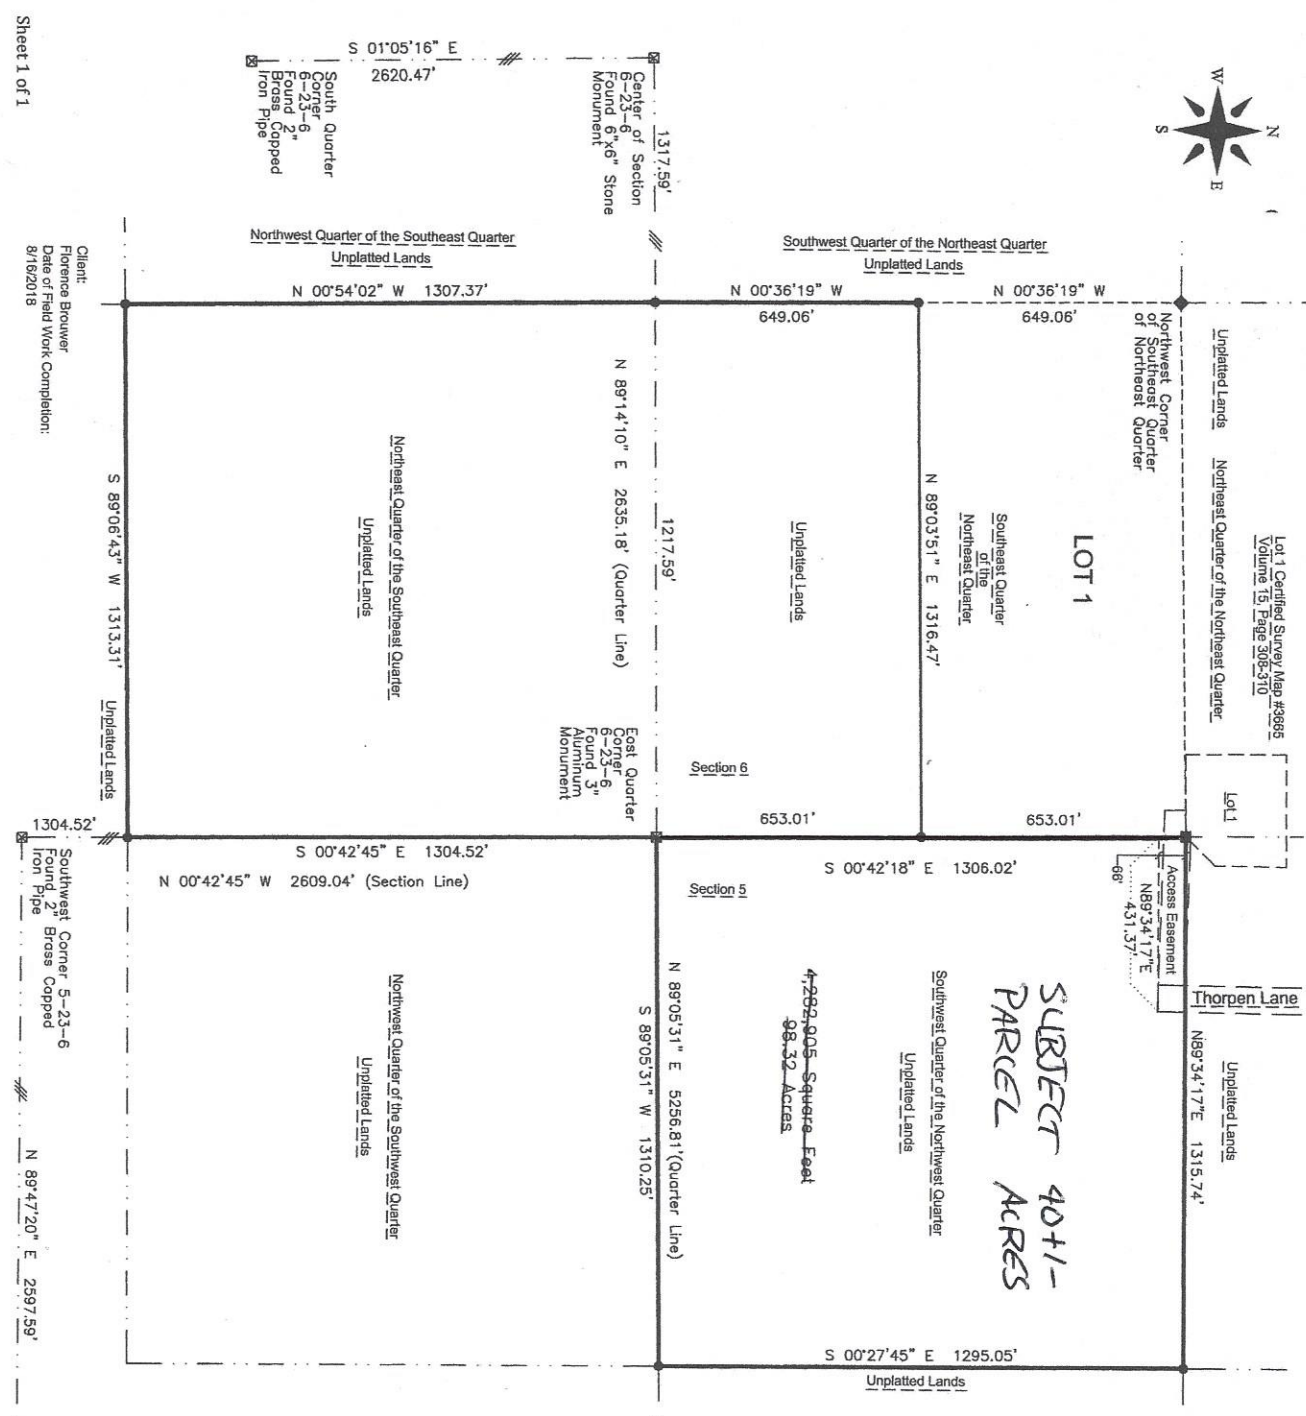

1. Gregory J. Raymond, Professional Land Surveyor #2506, Hereby Certify, That the attached survey and plat were prepared by me or under my direct supervision, That the attached survey and plat meet or exceed the Minimum Standards for Land Surveying in the State of Wisconsin. That all information contained within the attached survey and plat is correct to the best of my knowledge and belief.

Dated this 17 day of September, 2018

Gregory J. Raymond
 Gregory J. Raymond, Wisconsin Professional Land Surveyor #2506
 Project Number: 18133

WISCONSIN LAND SURVEYOR
 GREGORY J. RAYMOND
 S-2506
 STRUM, WI

North Quarter Corner 5-23-6 Found 2 3/8" Brass Copped Iron Pipe
 South Quarter Corner 5-23-6 Found 2 3/8" Brass Copped Iron Pipe
 East Quarter Corner 6-23-6 Found 6 3/8" Brass Copped Iron Pipe
 Southwest Quarter Corner 5-23-6 Found 2" Brass Copped Iron Pipe

Client: Florence Browner
 Date of Field Work Completion: 8/18/2018

RAYMOND SURVEYING, LLC
 W19343 Hwy 10
 Strum, WI 54770
 www.raymond-surveying.com