


W Qtr. cor.
Sec 13


CERTIFICATE OF SURVEY for AARON STAEHNKE

New legal description Lot "A";
The West Half of the Southwest Quarter of
the Southwest Quarter of Section 13,
Township 39 North, Range 26 West, of the
Fourth Principal Meridian,
Mille Lacs County, MN

New legal description Lot "B";
The East Half of the Southwest Quarter of
the Southwest Quarter of Section 13,
Township 39 North, Range 26 West, of the
Fourth Principal Meridian,
Mille Lacs County, MN

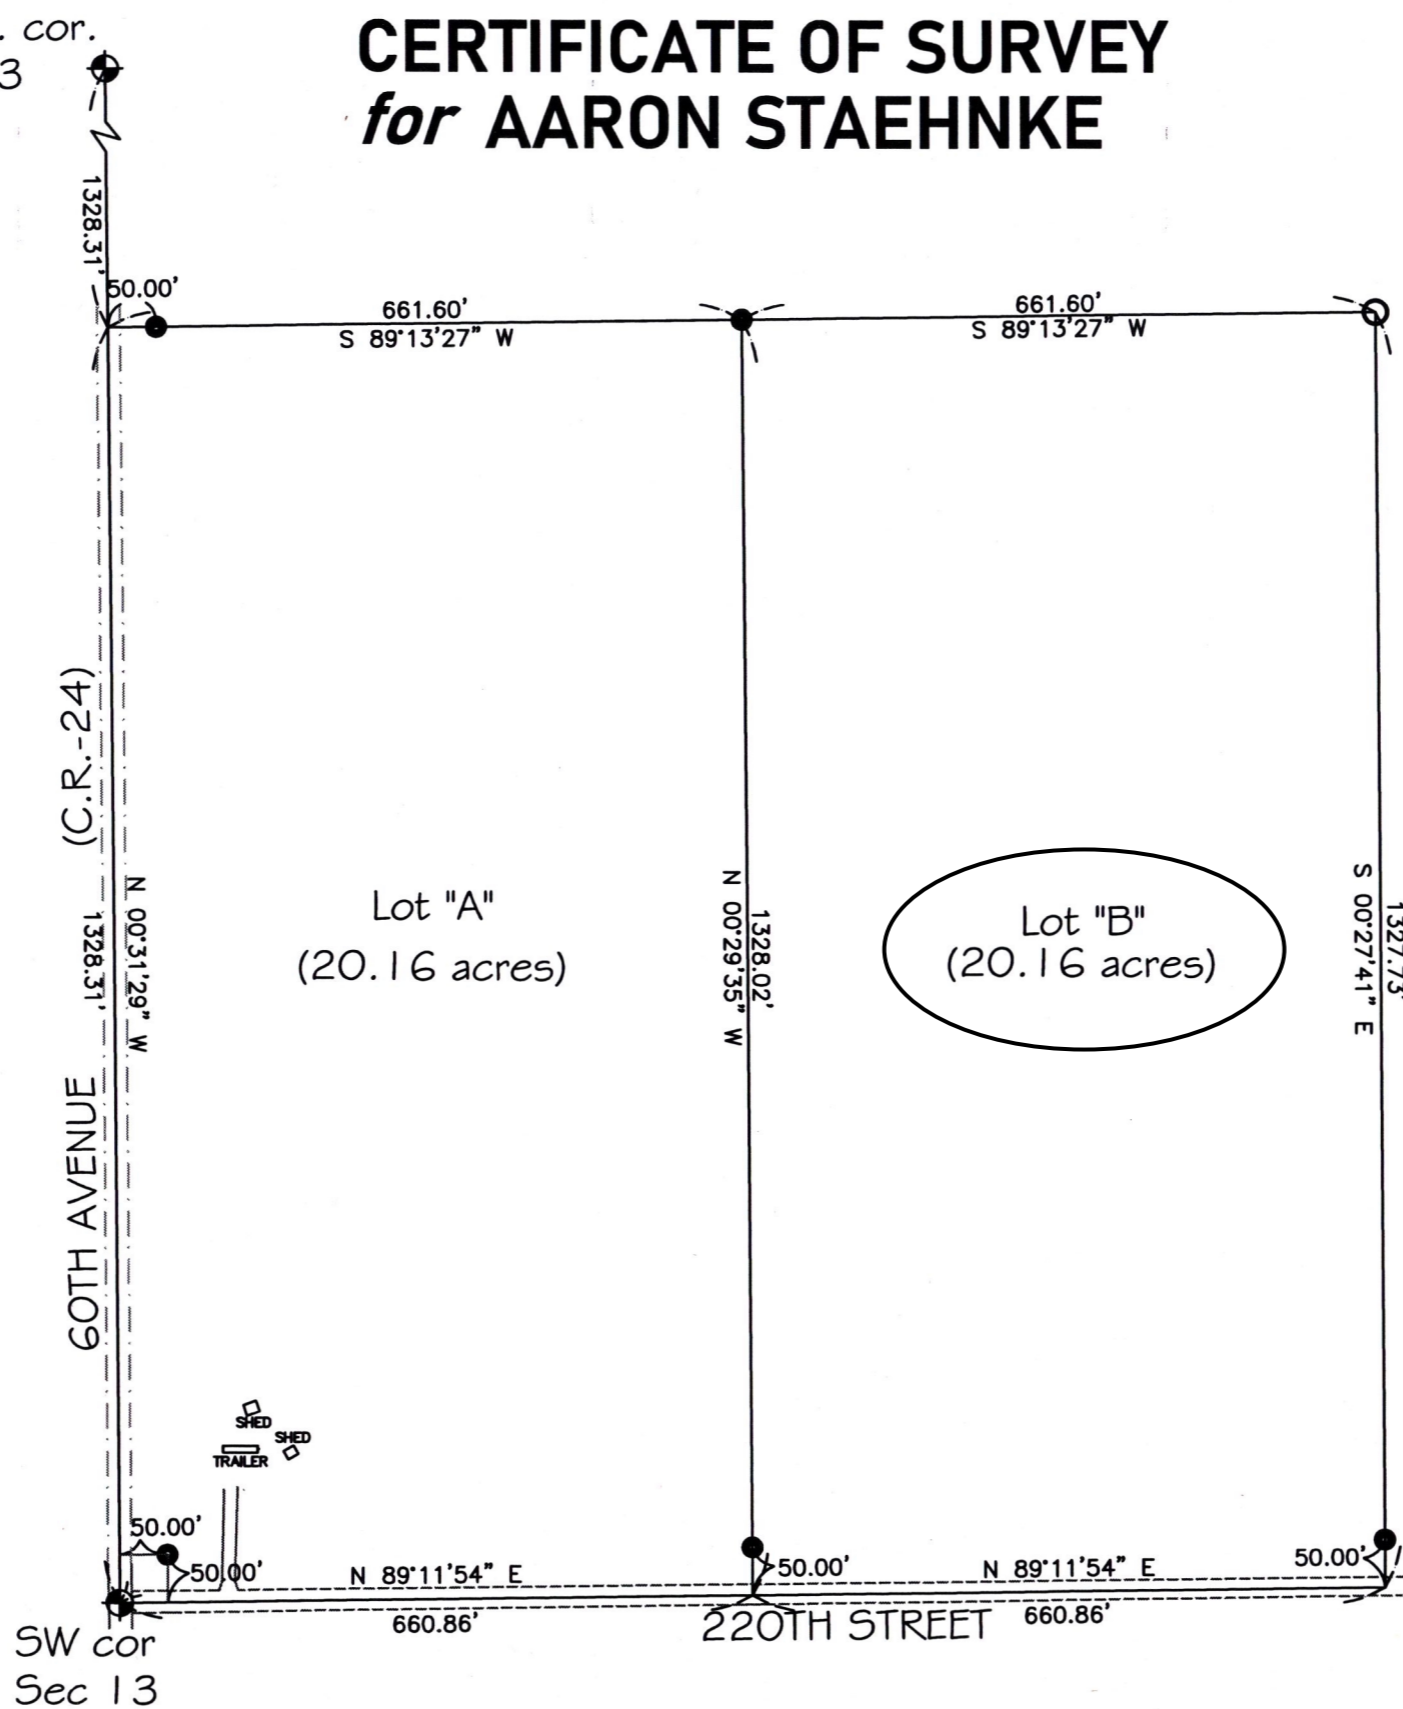

ALL BEARINGS ARE IN
NAD 83 MILLE LACS COUNTY
COORDINATES
1996 ADJUSTMENT

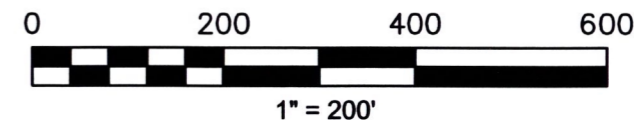

● Denotes a 5 / 8" by 18" re bar with plastic cap "Hancock 57887"

⊕ Denotes Section Monument

HANCOCK SURVEYING

28740 SUNNY HILL RD BROOK PARK,
MN 55007 320-629-2023

I hereby certify that this survey, plan, or report was prepared by me or under my direct supervision and that I am a duly Licensed Land Surveyor under the laws of the state of Minnesota.

Signature: 
Typed or Printed Name: Alan Hancock L.S.
Date: 10/16/2023 License Number: 57887