




8 0 7 8 9 8 9
Tx:4055939


Doc # 899538
Certified Survey Map # 7492
Volume: 34 Page: 158
Polk County, Wisconsin
Sally L. Spanel
Register of Deeds
RECORDING FEE: 30.00
Total: 30.00
RECORDED ON:
08/04/2021 01:03 PM
PAGES: 2

CERTIFIED SURVEY MAP NO 7492

THE SE 1/4 OF THE SE 1/4 AND THE NE 1/4 OF THE SE 1/4; ALL OF SECTION 5, TOWNSHIP 35 NORTH, RANGE 15 WEST, TOWN OF JOHNSTOWN, COUNTY OF POLK, STATE OF WISCONSIN

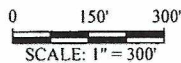

OWNERSHIP NOTE:
BETTE ANDERSEN, JUANITA,
GERALD, KENNETH, LEROY
& PHILIP STRENKE
414 235TH AVE
CUMBERLAND, WI 54829

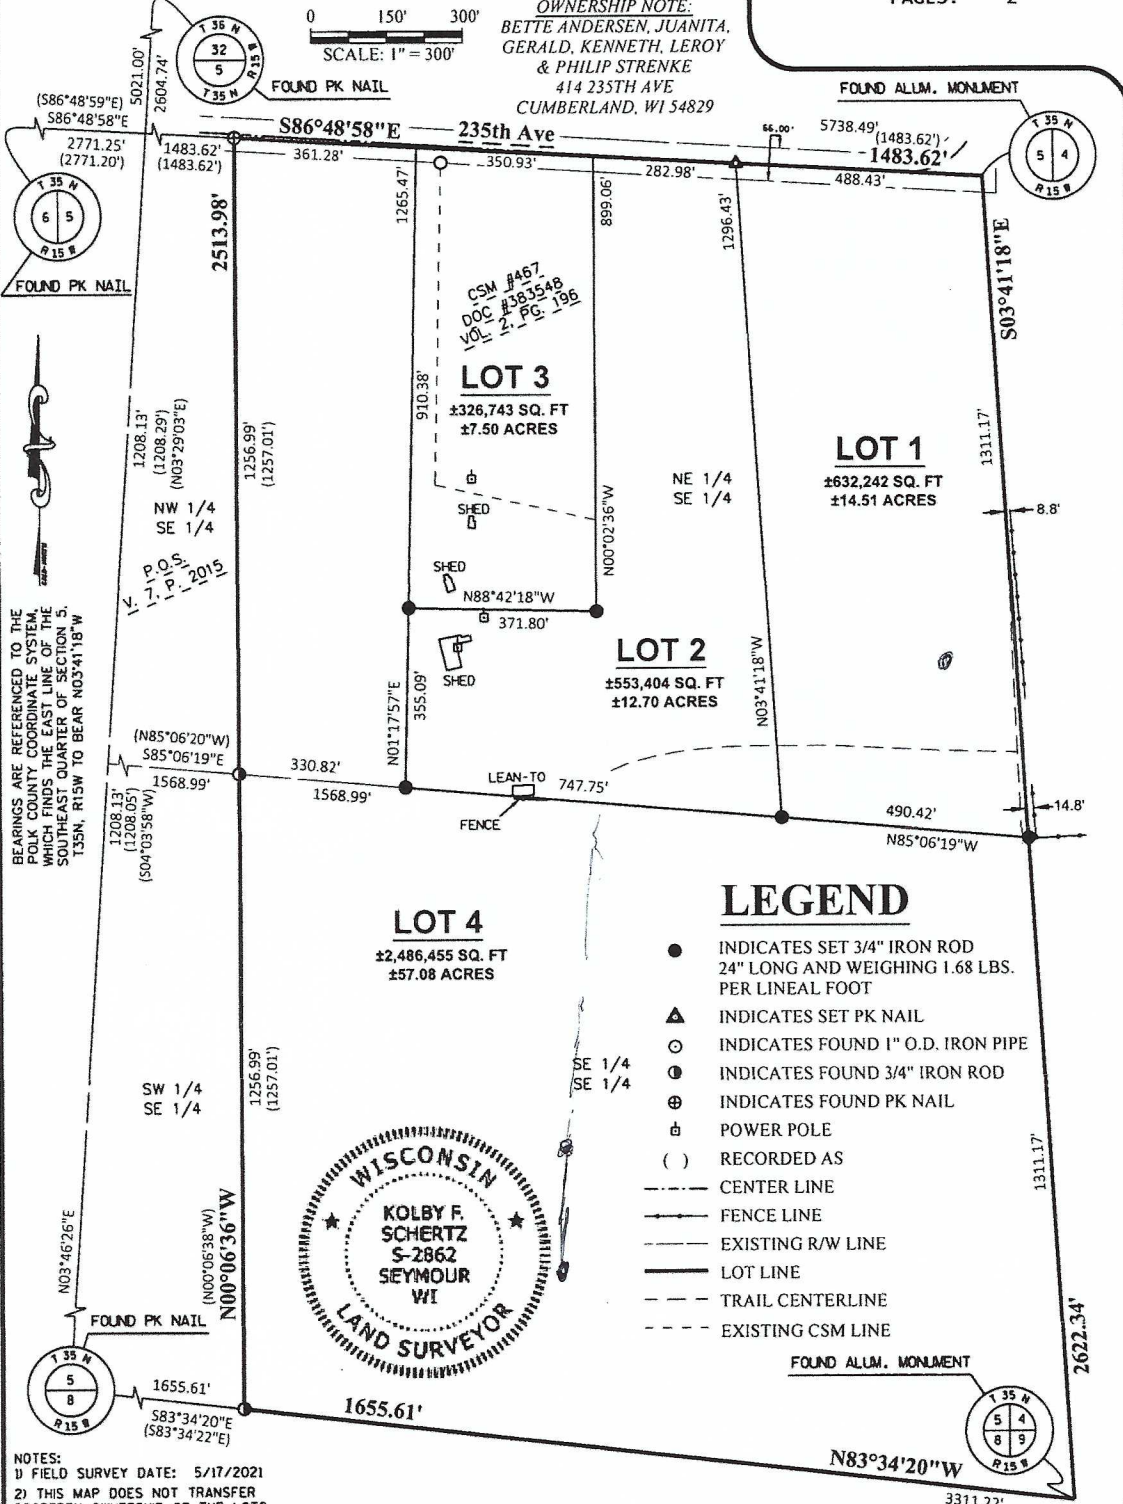

BEARINGS ARE REFERENCED TO THE POLK COUNTY COORDINATE SYSTEM WHICH FINDS THE EAST LINE OF SECTION 5, TOWNSHIP 35 NORTH, RANGE 15 WEST, TO BEAR N03°41'18\"W 135N, R15W TO BEAR N03°41'18\"W

LEGEND

- INDICATES SET 3/4" IRON ROD 24" LONG AND WEIGHING 1.68 LBS. PER LINEAL FOOT
- ▲ INDICATES SET PK NAIL
- INDICATES FOUND 1" O.D. IRON PIPE
- ⊙ INDICATES FOUND 3/4" IRON ROD
- ⊕ INDICATES FOUND PK NAIL
- ⊙ INDICATES POWER POLE
- () RECORDED AS
- CENTER LINE
- FENCE LINE
- EXISTING R/W LINE
- LOT LINE
- TRAIL CENTERLINE
- EXISTING CSM LINE



- NOTES:
- 1) FIELD SURVEY DATE: 5/17/2021
 - 2) THIS MAP DOES NOT TRANSFER PROPERTY OWNERSHIP OF THE LOTS. SALE OR TRANSFER OF LOTS REQUIRES A DEED.
 - 3) FOR CURRENT SETBACK INFORMATION, PLEASE CONTACT APPROPRIATE ZONING OFFICE.
 - 4) ALL TIES FOUND AND VERIFIED.

Kolby Schertz 6/7/2021
Kolby F. Schertz, P.L.S. # 2862 Date
W3193 Cemetery Road
Seymour, WI 54165

QUEST
Civil Engineers, LLC

320 West Grand Ave, Suite 302
Wisconsin Rapids, WI 54495
Office: 715-423-3525
Fax: 715-423-3597
www.questllc.biz

Vol. 34 Pg. 158