

WETLAND DELINEATION MAP


BATES PROPERTIES - NORTH LOCATED SECTION 20, TOWNSHIP 25 NORTH,
RANGE 5 WEST, TOWNSHIP OF FAIRCHILD, EAU CLAIRE COUNTY, WISCONSIN

WETLAND AREA 1
SHRUB-CARR
5.42 ACRES


WETLAND AREA 2
HARDWOOD SWAMP
6.42 ACRES

WETLAND AREA 3
SHRUB-CARR
0.77 ACRES

WETLAND AREA 4
HARDWOOD SWAMP
1.29 ACRES

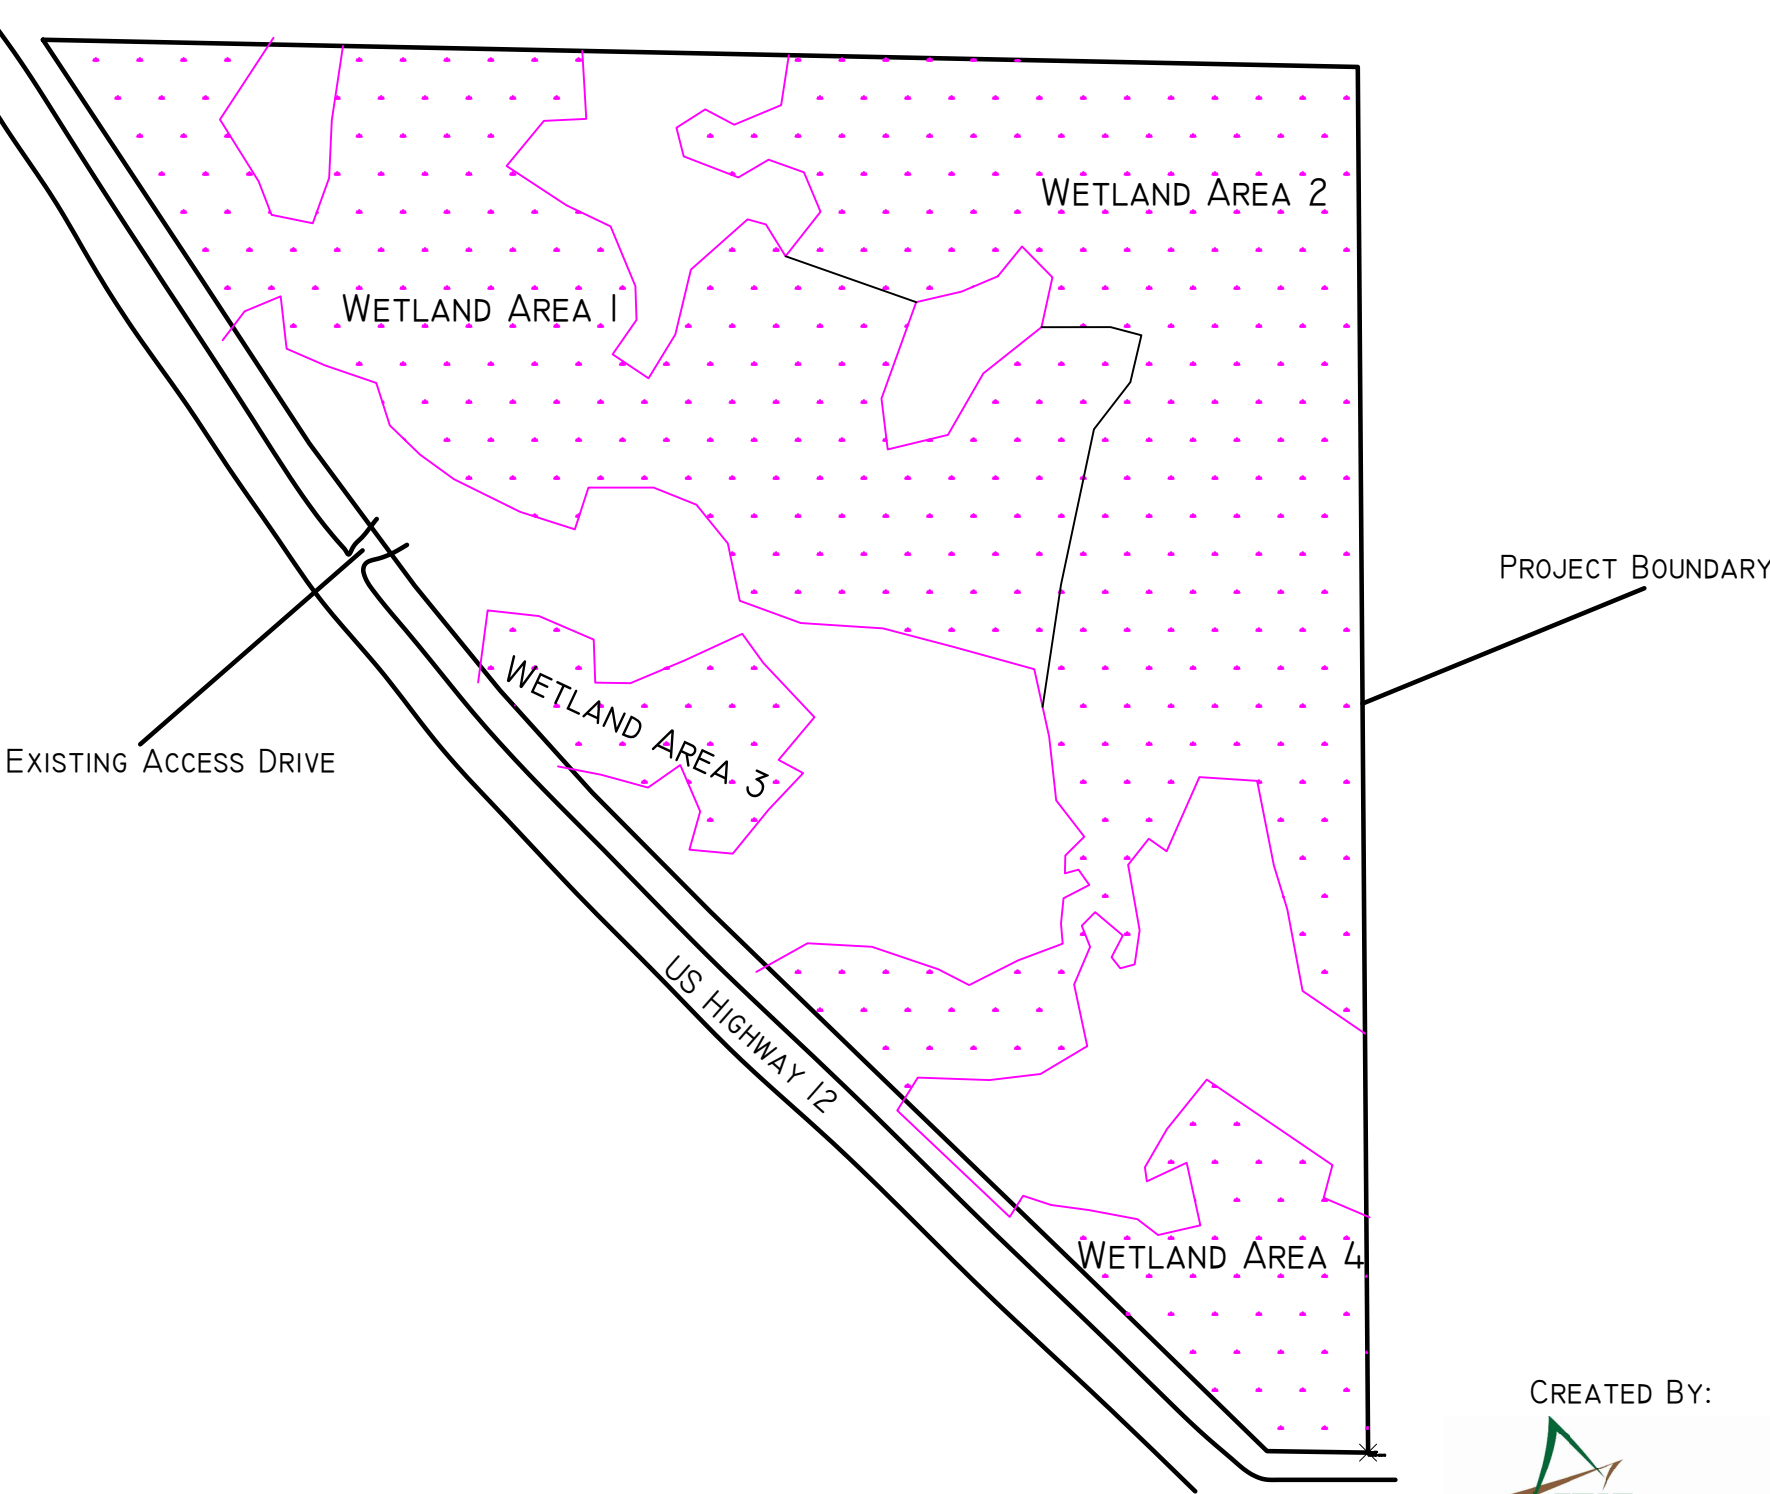

SCALE: 1" = 175' UNLESS NOTED

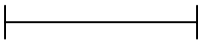

NOT A CERTIFIED SURVEY MAP

LEGEND:

- PROJECT BOUNDARY
- - - WETLAND BOUNDARY

CREATED BY:



705 3RD STREET, PO Box 434
MARATHON, WISCONSIN 54448
PHONE:(715) 443-6115
STARENVIRONMENTAL@HOTMAIL.COM